



ITEM NO.	PART NUMBER	DESCRIPTION	QTY.
1	9241-4872-CPC-1	HYDRO BAN 48" x 72" Shower Pan Part 1	2
2	9241-4872-CPC-2	HYDRO BAN 48" x 72" Shower Pan Part 2	2

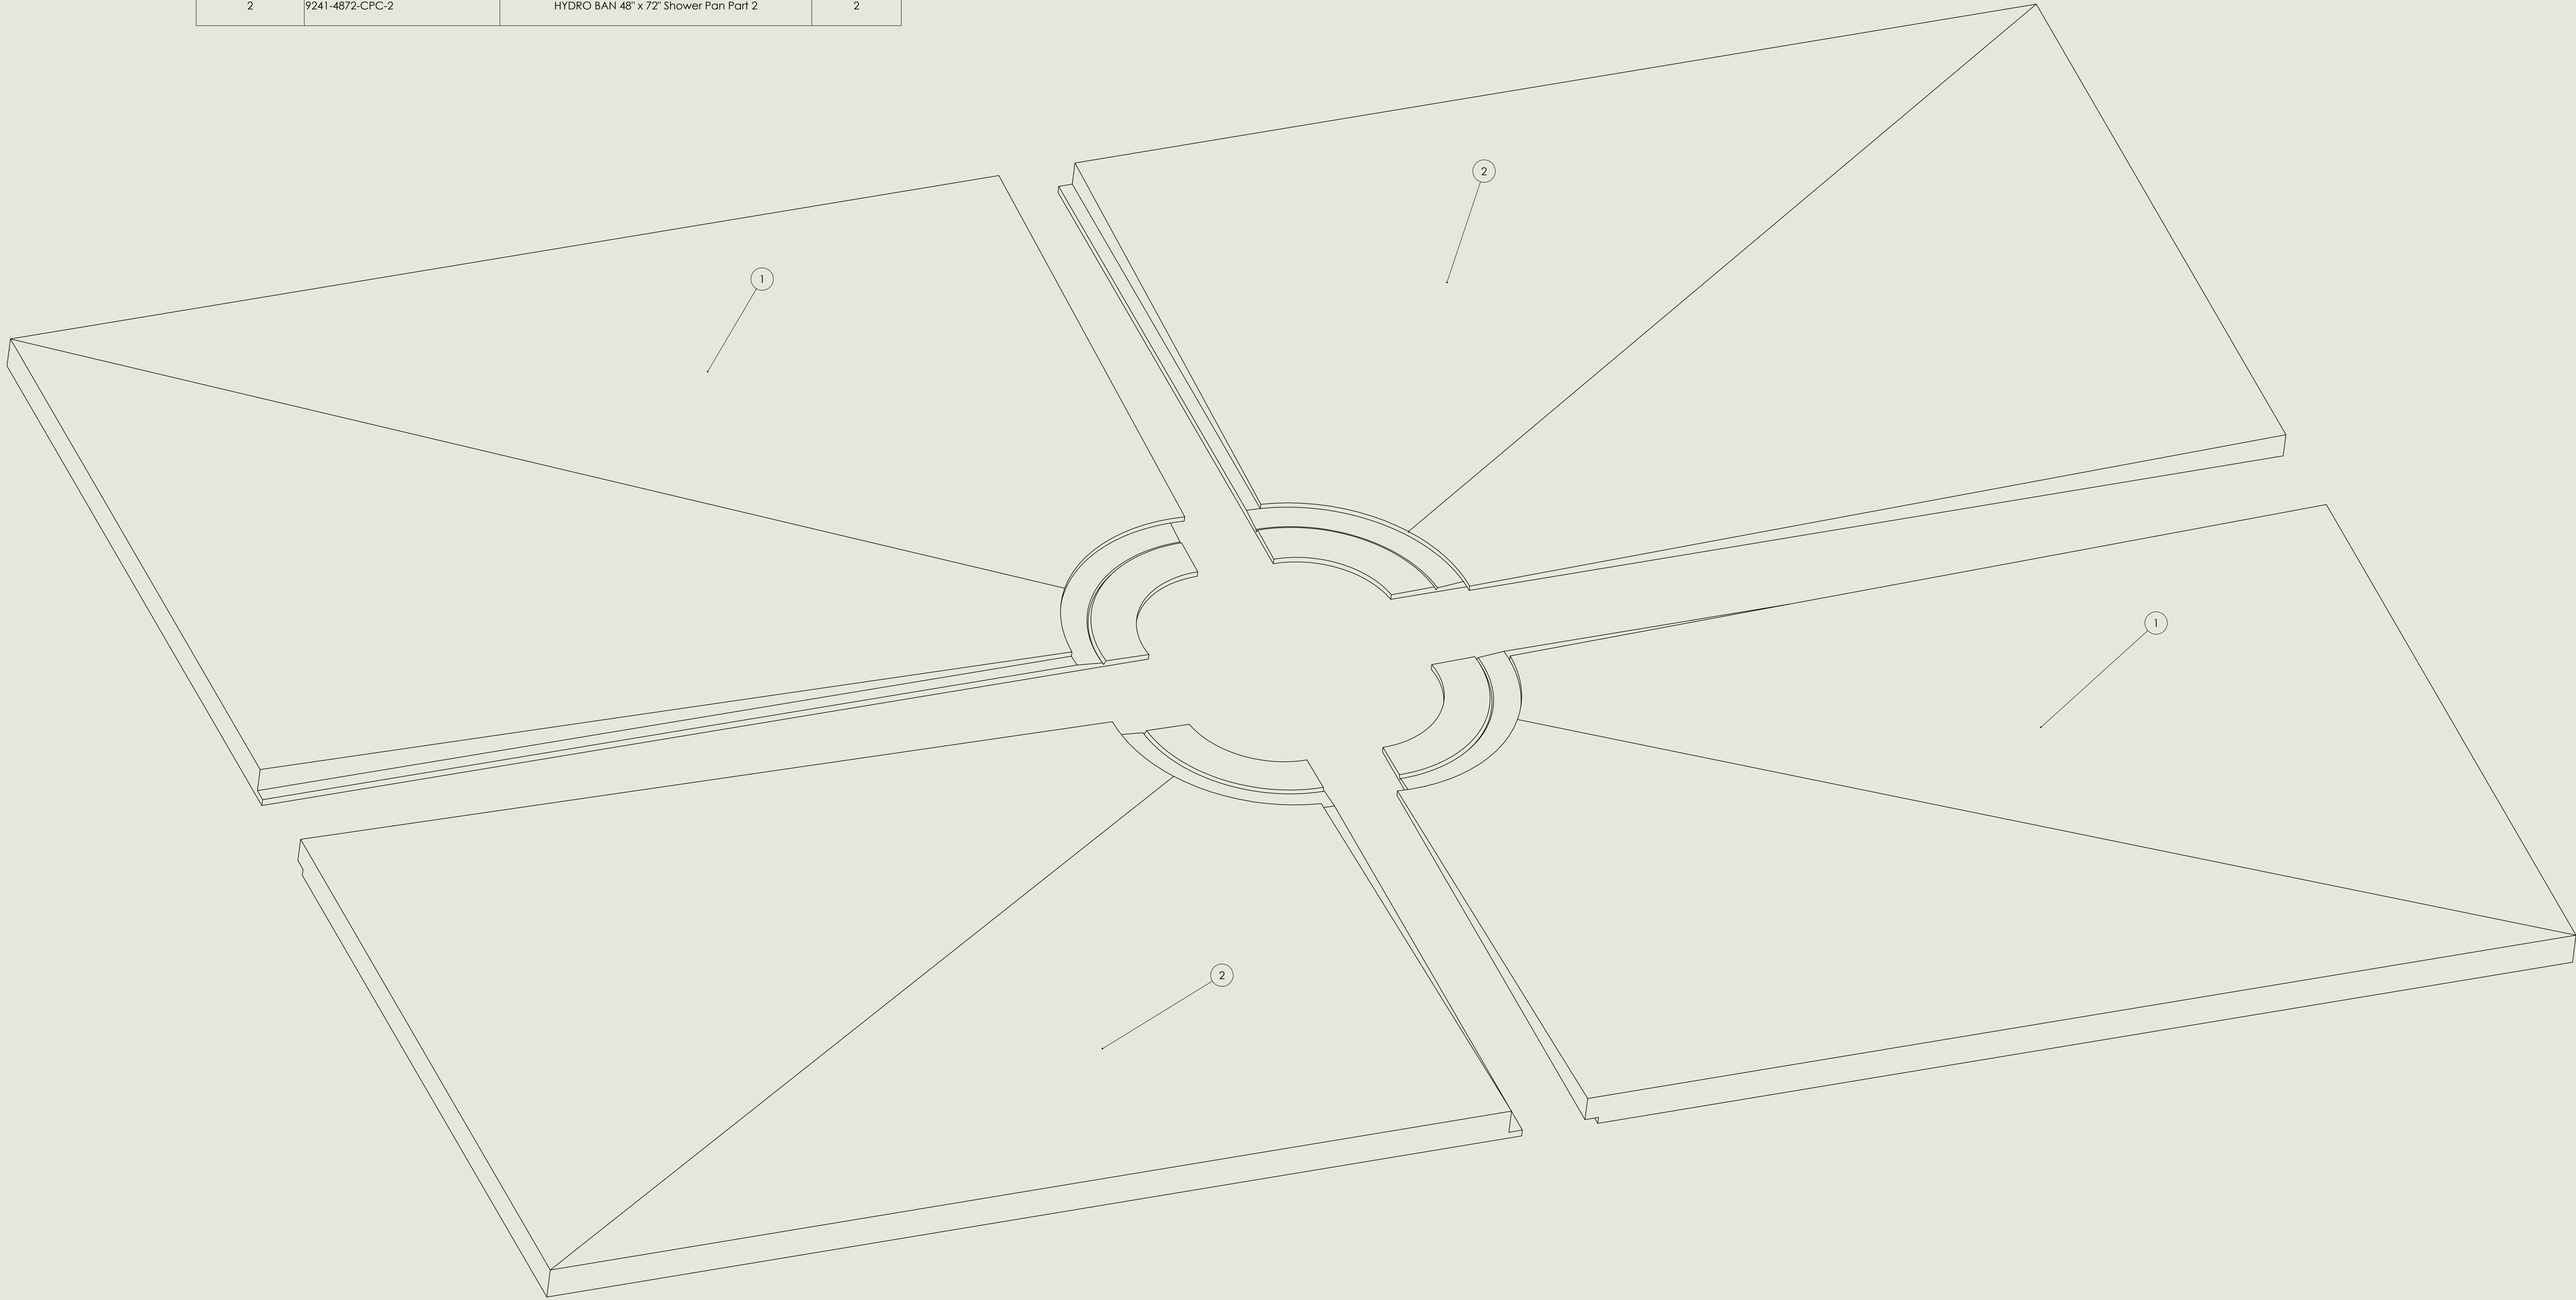

PROPRIETARY AND CONFIDENTIAL		UNLESS OTHERWISE SPECIFIED:		DRAWN: _____		NAME _____		DATE _____		LATICRETE	
THE INFORMATION CONTAINED IN THIS DRAWING IS THE SOLE PROPERTY OF LATICRETE INTERNATIONAL, INC. AND IS NOT TO BE REPRODUCED OR TRANSMITTED IN ANY FORM OR BY ANY MEANS, WITHOUT THE WRITTEN PERMISSION OF LATICRETE INTERNATIONAL, INC. IT IS PROHIBITED.		DIMENSIONS ARE IN INCHES FRACTIONS: ANGULAR HATCHES: 2: REVD & 5 THREE PLACE DECIMAL: 1: 0.00 THREE PLACE DECIMAL: 1: 0.00		CHECKED: _____		ENG. APPR. _____		Q.A. _____		TITLE: 9241-4872-CPC	
LATICRETE INTERNATIONAL, INC. 21 AMITY DRIVE BIRMINGHAM, AL 35204		INTERPRET DRAWING: TOLERANCING PER ASME Y14.5-2009		MATERIAL: _____		COMMENTS: _____		FINISH: _____		SIZE DWG. NO. 10/16/2025 REV 01	
		DO NOT SCALE DRAWING								SCALE: 1/2 WEIGHT: SHEET 1 OF 3	



UNLESS OTHERWISE SPECIFIED:		NAME	DATE	LATICRETE					
DIMENSIONS ARE IN INCHES		DRAWN		TITLE:					
FRACTIONS		CHECKED		9241-4872-CPC-1					
ANGULAR HATCHES 2: REVD 2: 5		ENG. APPR.							
THREE PLACE DECIMAL: 4: 0.00		MFG. APPR.							
INTERPRET GOVERNING		C.A.		SIZE DWG. NO.					
TOLERANCING PER ASME Y14.5-2009		COMMENTS:		10/16/2025					
MATERIAL:				REV					
FINISH				01					
DO NOT SCALE DRAWING				SCALE: 1:2 WEIGHT: SHEET 2 OF 3					
THE INFORMATION CONTAINED IN THIS DRAWING IS THE SOLE PROPERTY OF LATICRETE INTERNATIONAL, INC. AND IS NOT TO BE REPRODUCED OR TRANSMITTED IN ANY FORM OR BY ANY MEANS, WITHOUT THE WRITTEN PERMISSION OF LATICRETE INTERNATIONAL, INC. IS PROHIBITED.									
LATICRETE INTERNATIONAL, INC. 81 AMITY ROAD BIRMINGHAM, CT 06044									

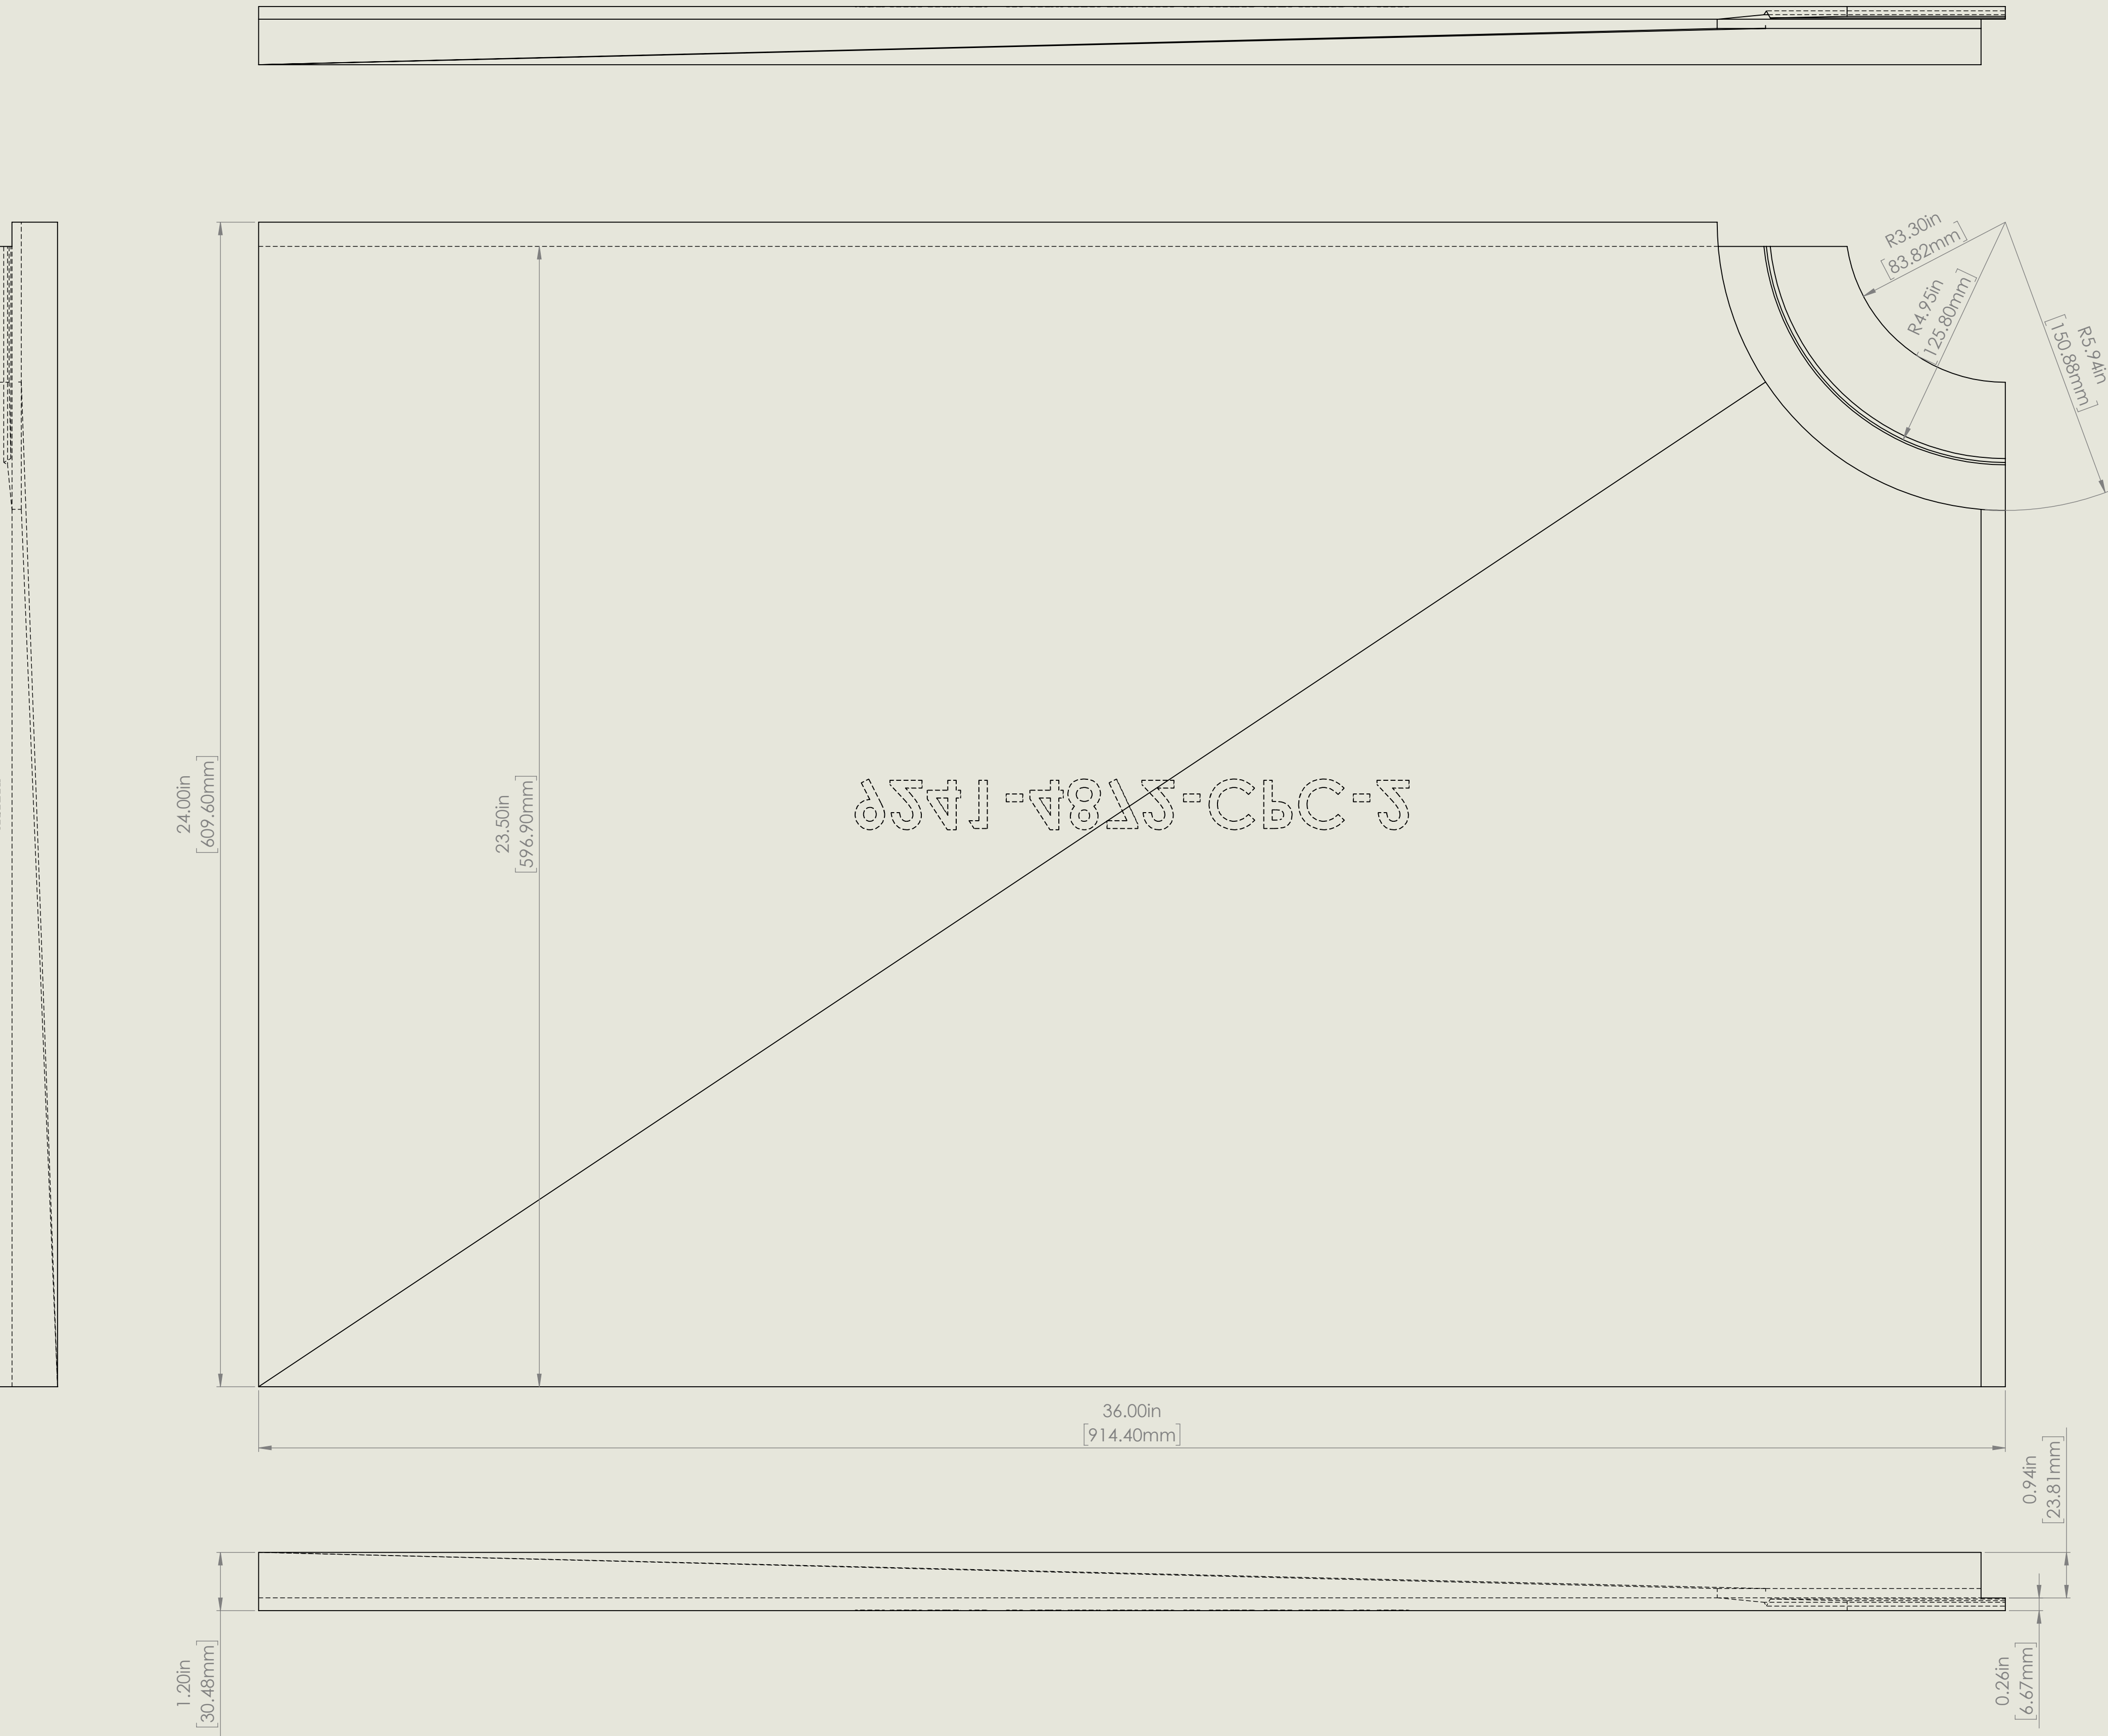

UNLESS OTHERWISE SPECIFIED:		NAME	DATE	LATICRETE	
DIMENSIONS ARE IN INCHES		DRAWN		TITLE:	
FRACTIONS		CHECKED		9241-4872-CPC-2	
ANGULAR HATCHES 2: REVD 2.5		ENG. APPR.			
TWO PLACE DECIMAL - 0.00		MG APPR.			
THREE PLACE DECIMAL - 0.000		Q.A.			
INTERPRET GOVERNING		COMMENTS			
TOLERANCING PER ASME Y14.5-2009					
MATERIAL:					
FINISH					
DO NOT SCALE DRAWING					
LATICRETE INTERNATIONAL INC. 81 AMITY DRIVE BENTON, CT 06026					
THE INFORMATION CONTAINED IN THIS DRAWING IS THE SOLE PROPERTY OF LATICRETE INTERNATIONAL INC. AND REPRODUCTION OR TRANSMISSION IN ANY MANNER WITHOUT THE WRITTEN PERMISSION OF LATICRETE INTERNATIONAL INC. IS PROHIBITED.					
PROPRIETARY AND CONFIDENTIAL					

SIZE DWG. NO. 10/16/2025 REV 01
SCALE: 1/2 WEIGHT: SHEET 3 OF 3